


平面図 S=1/100(分流式)

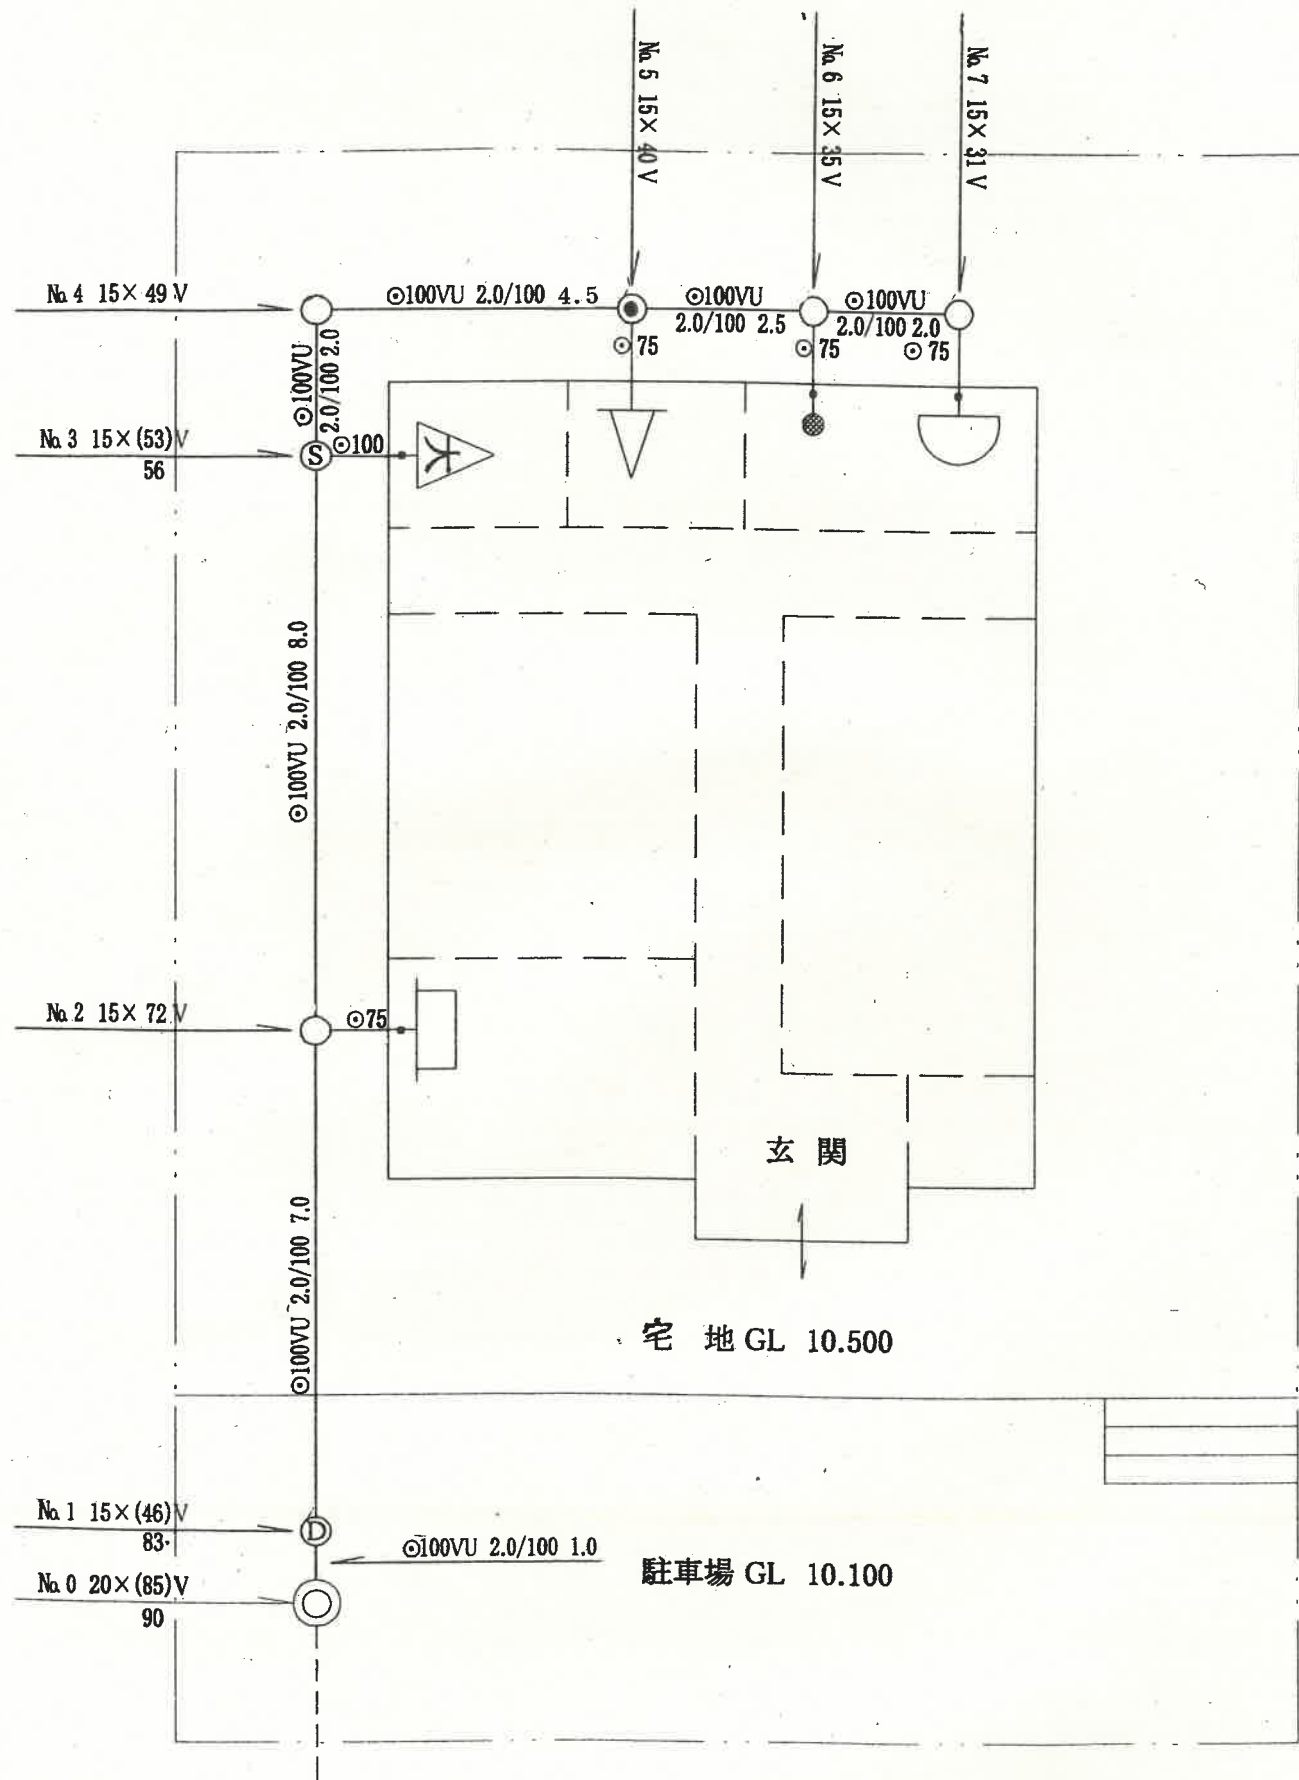

縦断面図 S=縦1/20, 横1/200

